




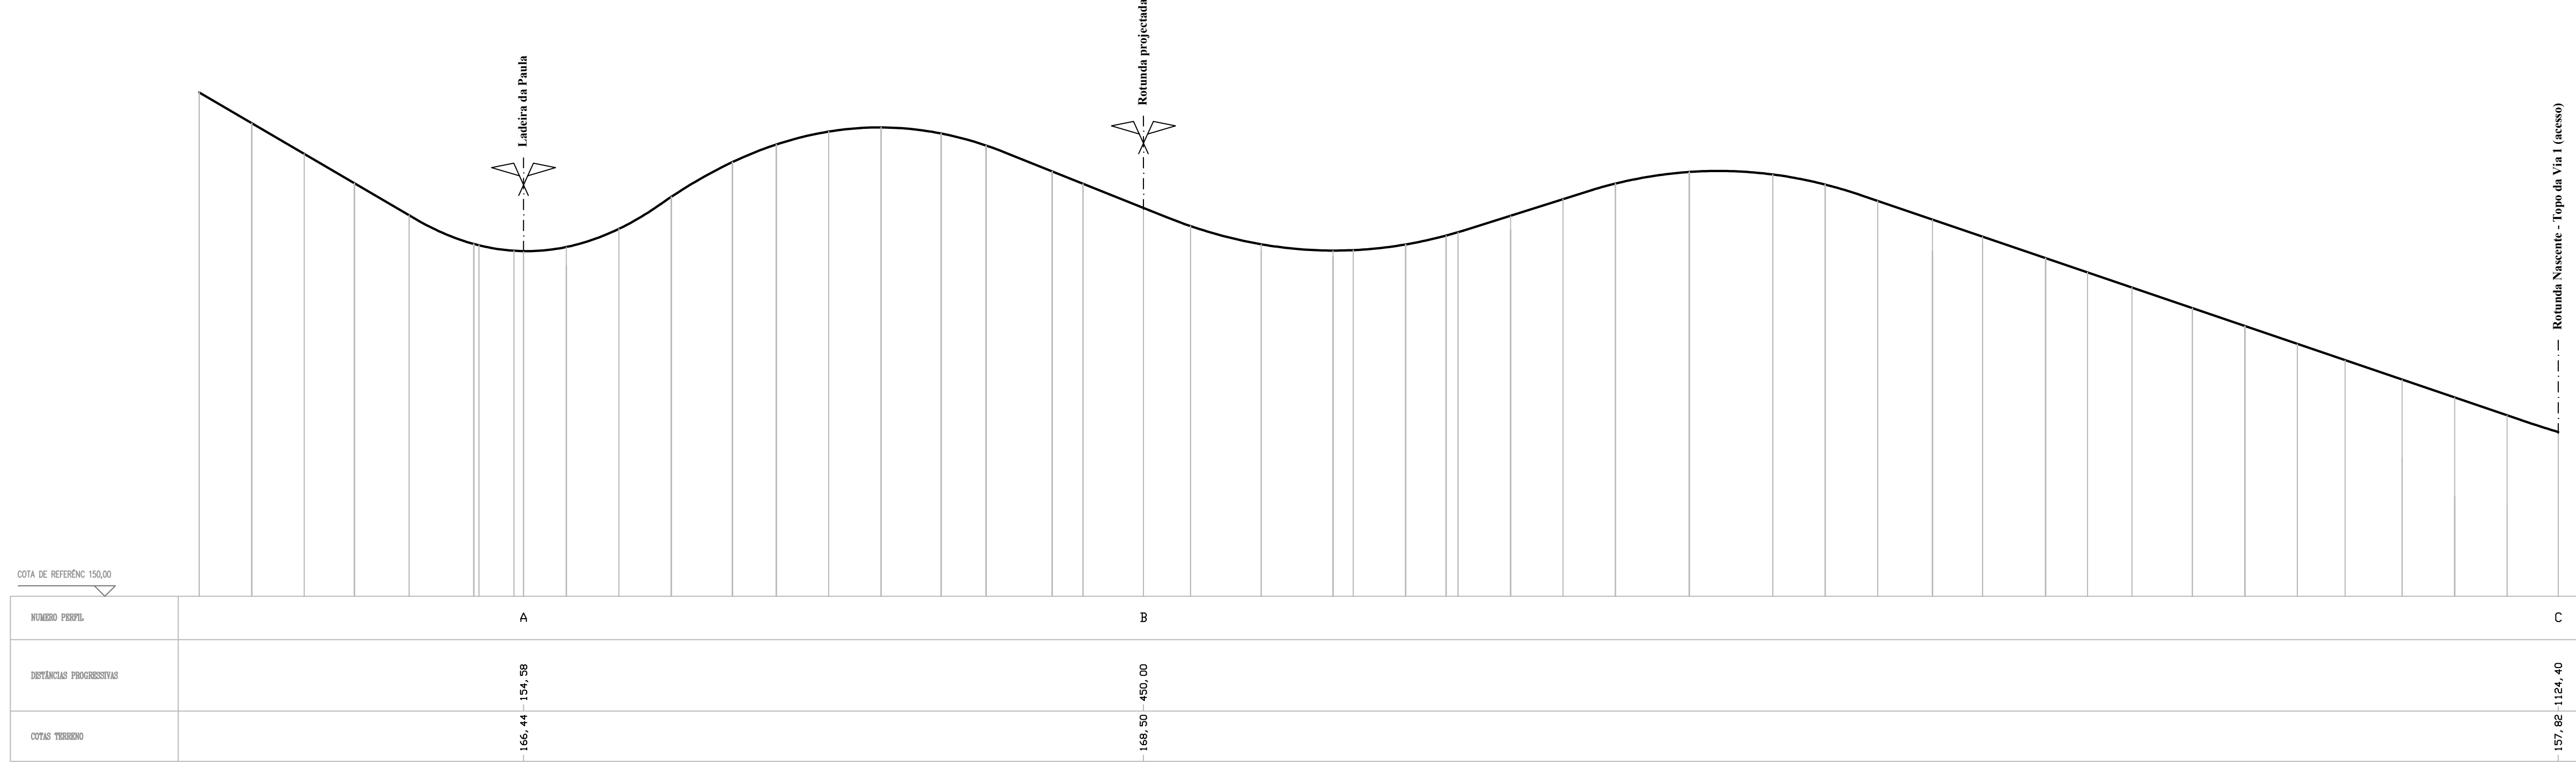


— VIA 1 (ACESSO) —

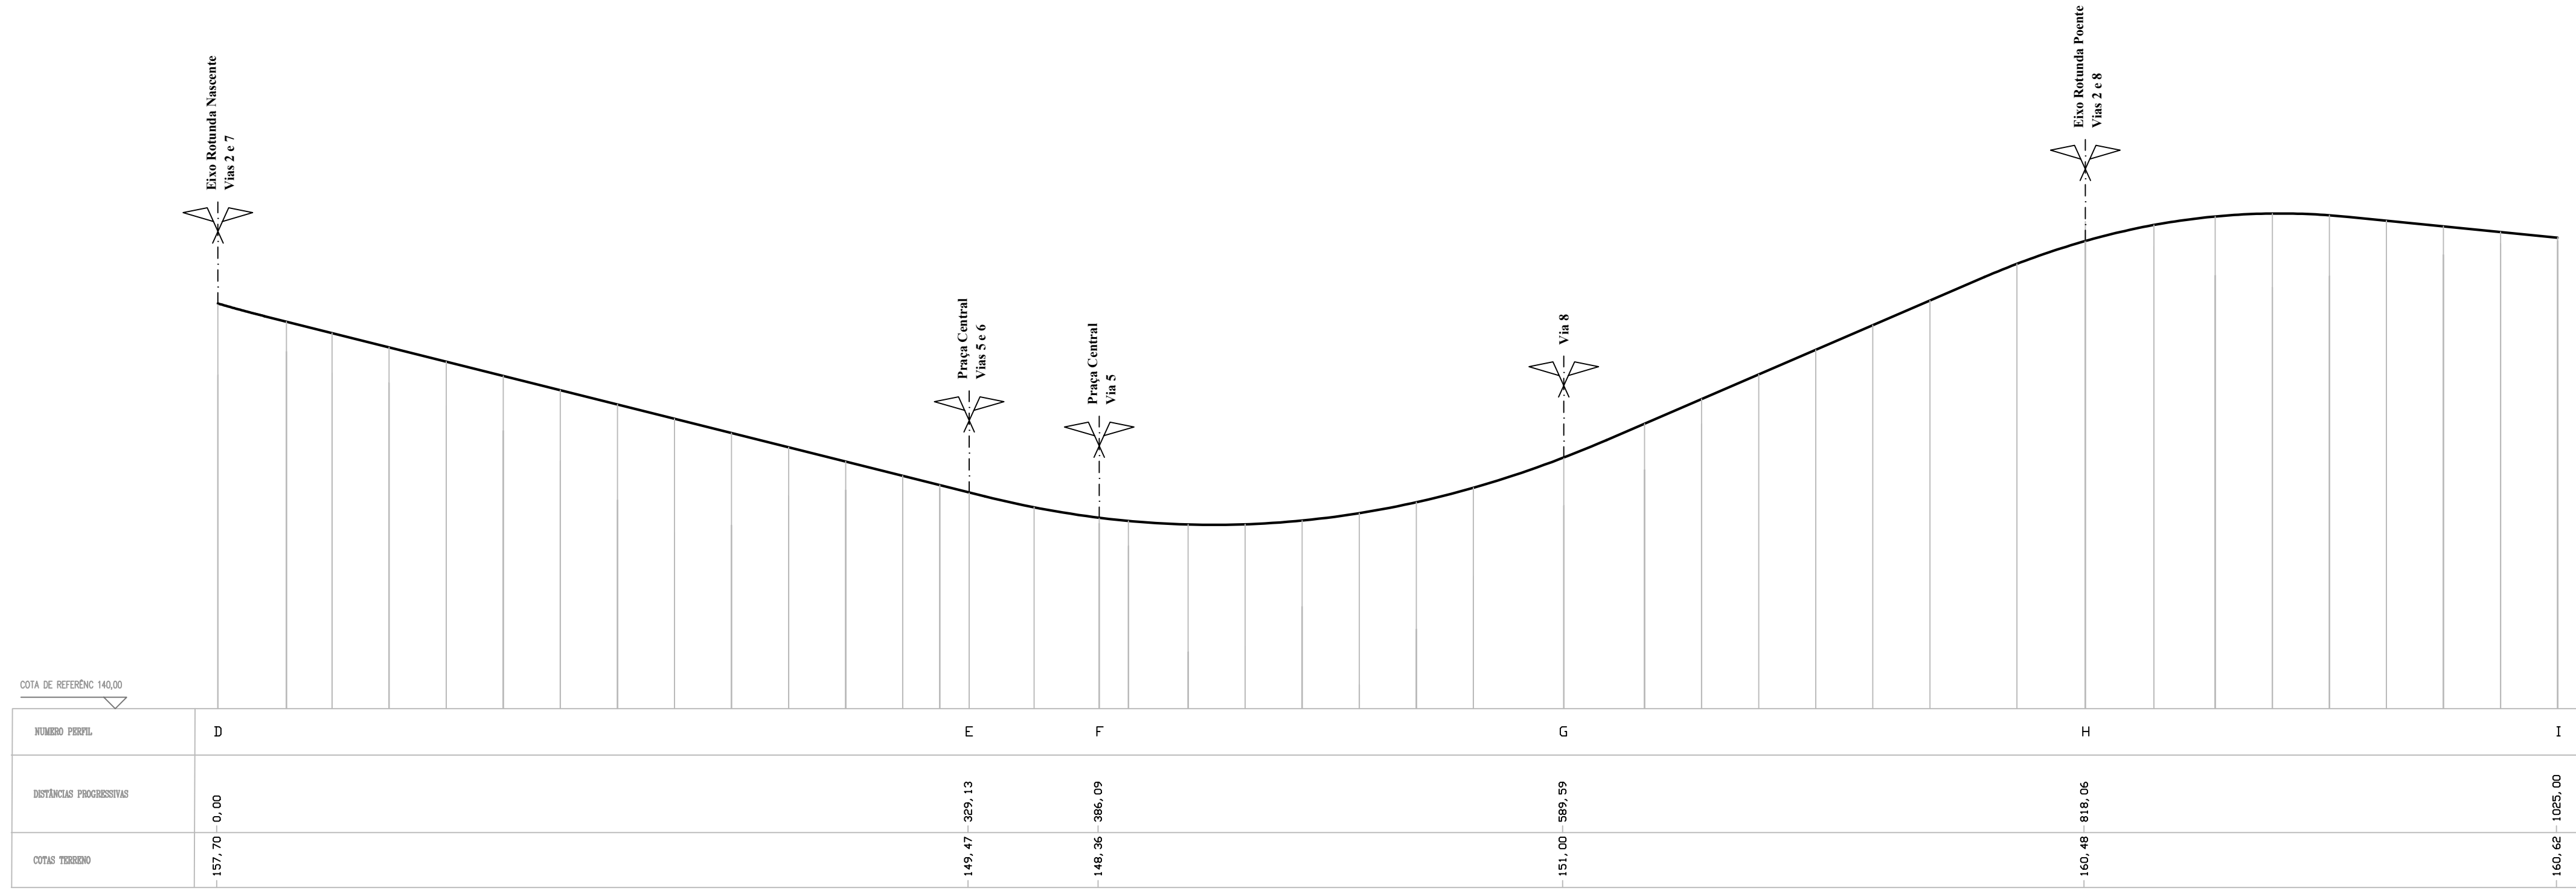


— VIA 1 (PRINCIPAL) —

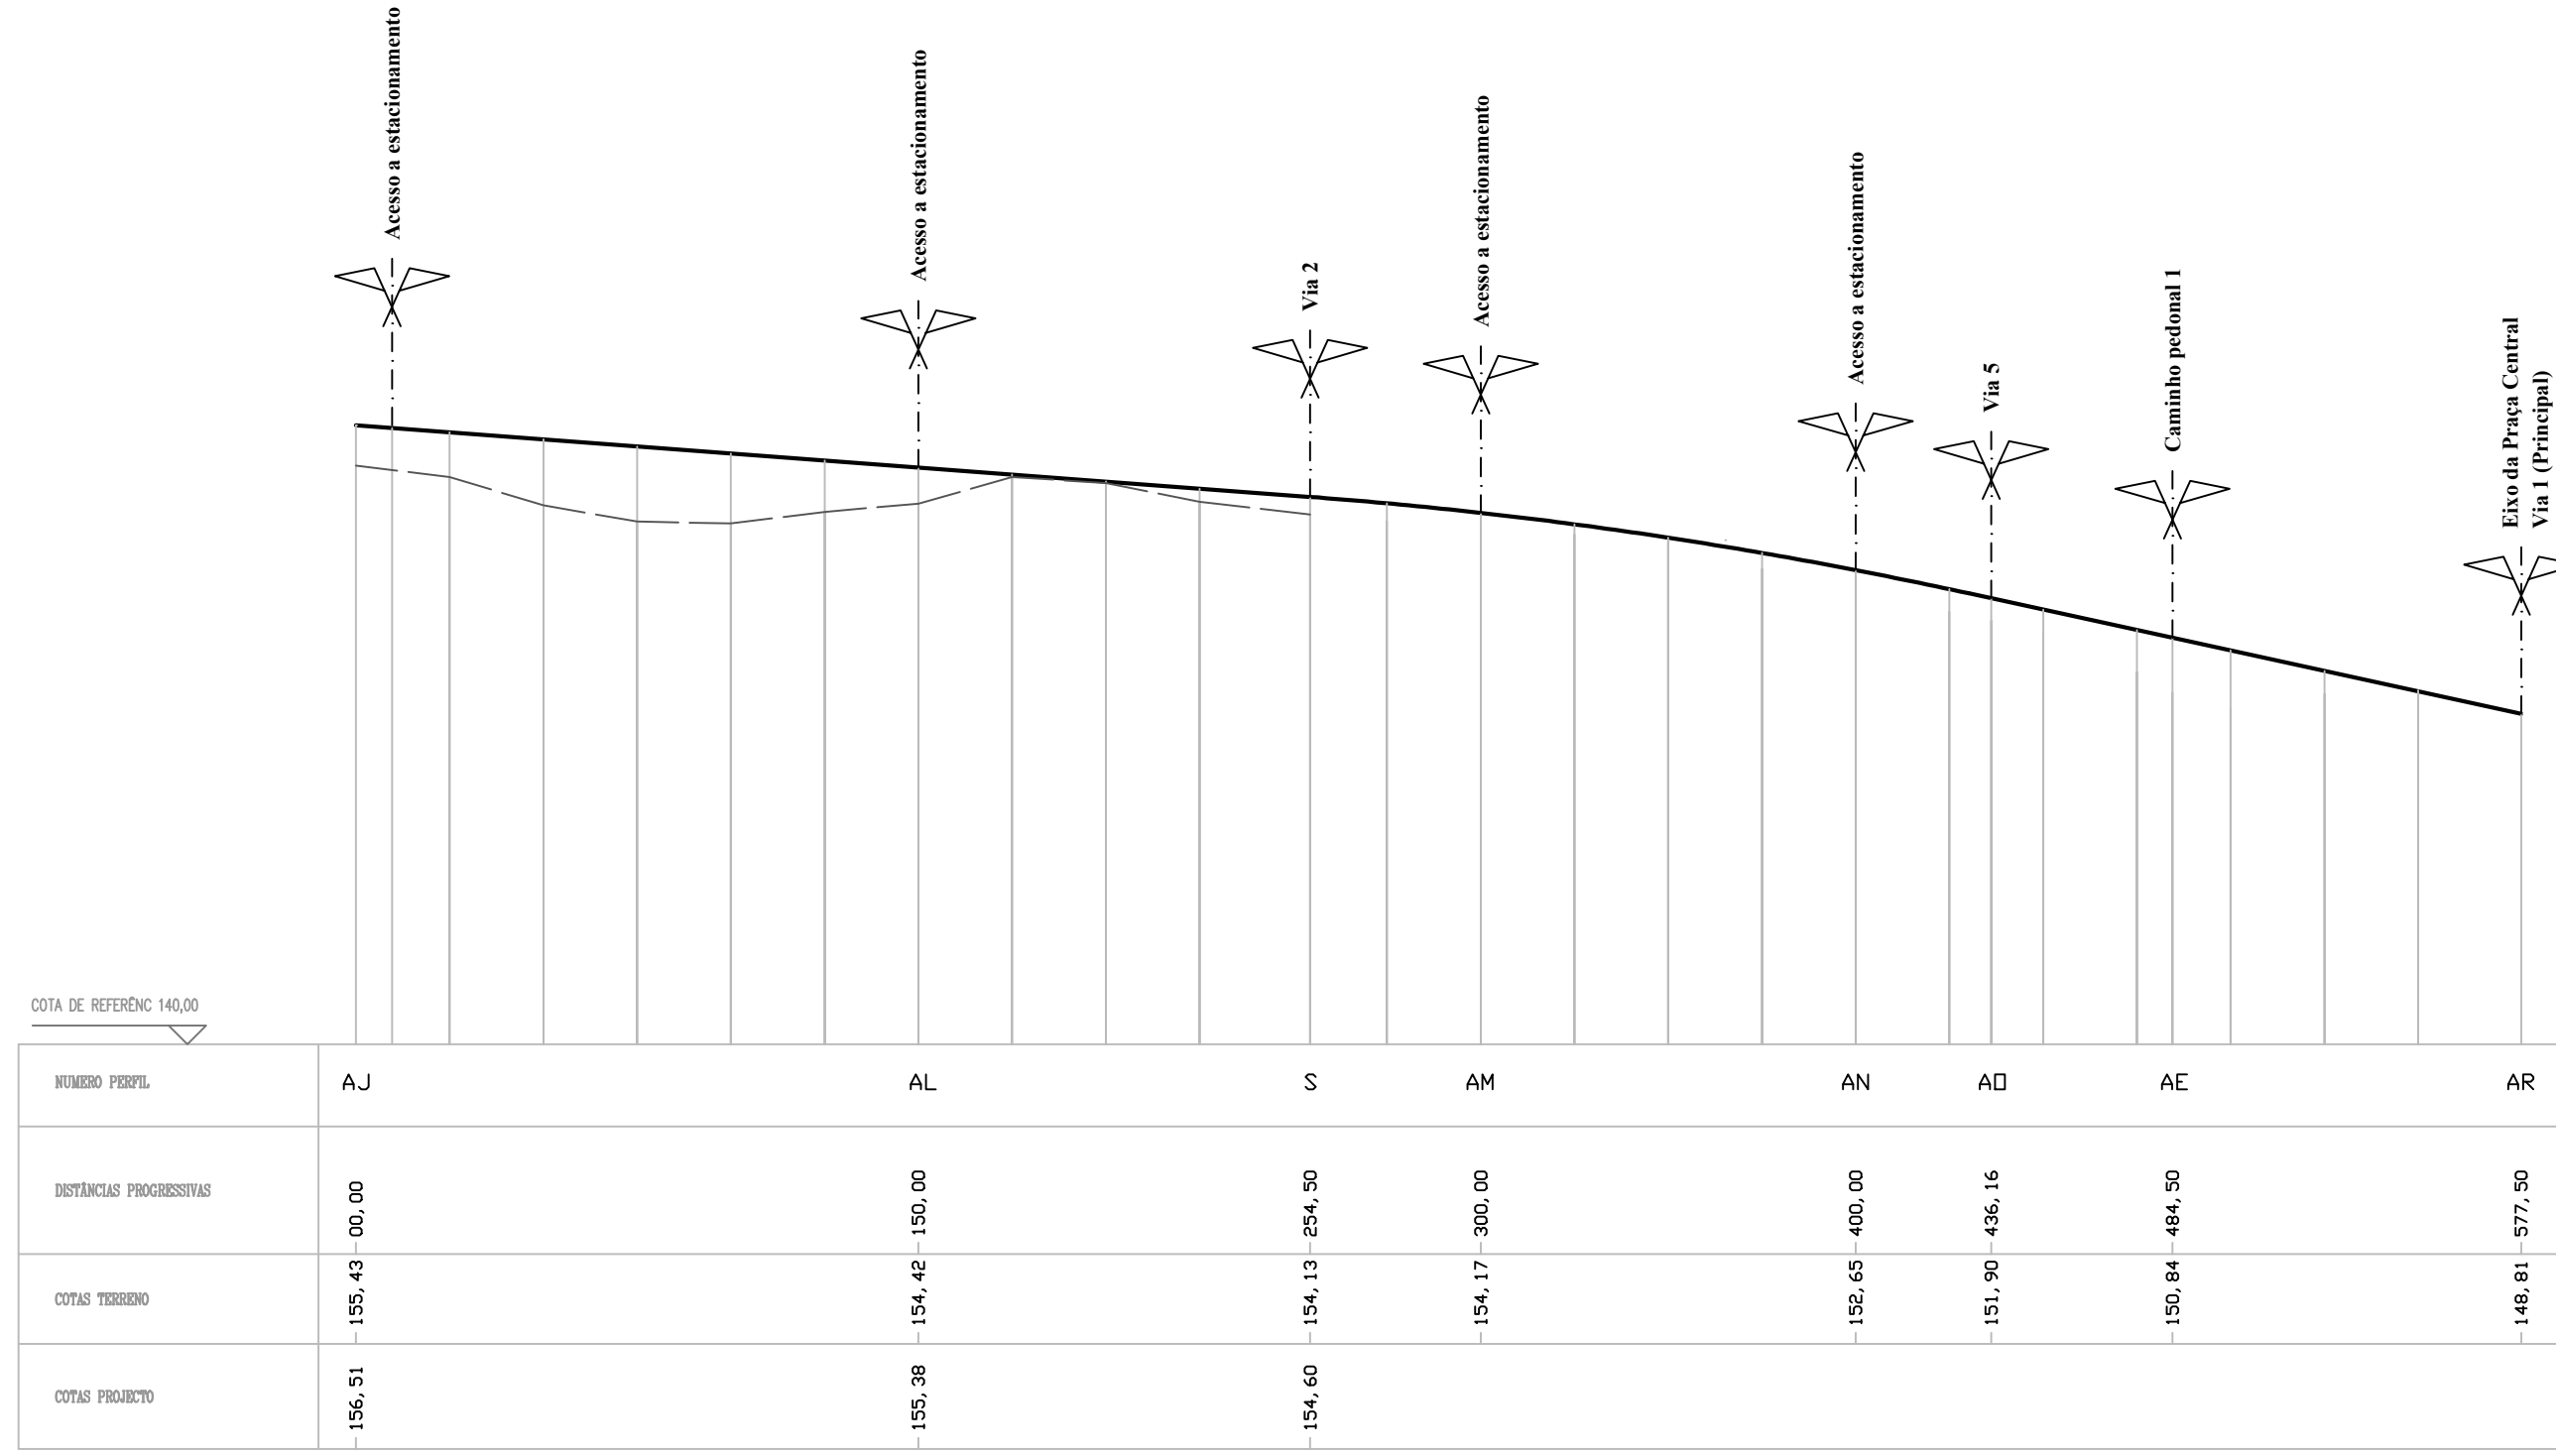


— VIA 4 —

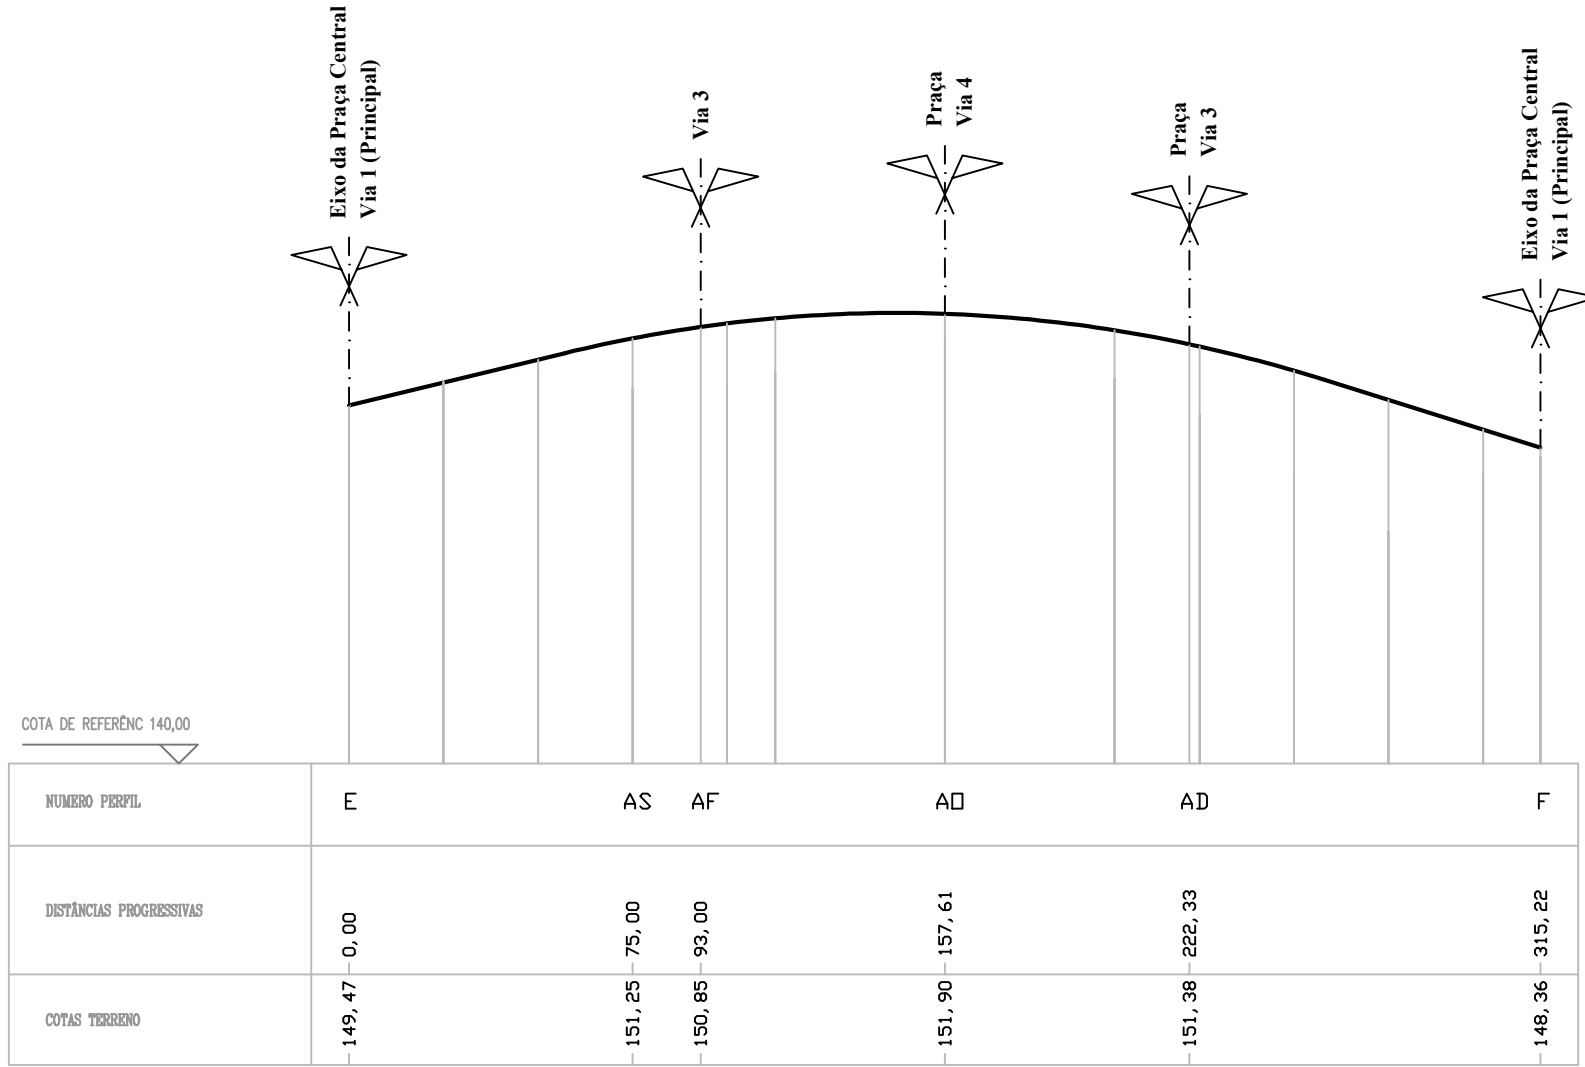


— VIA 5 —

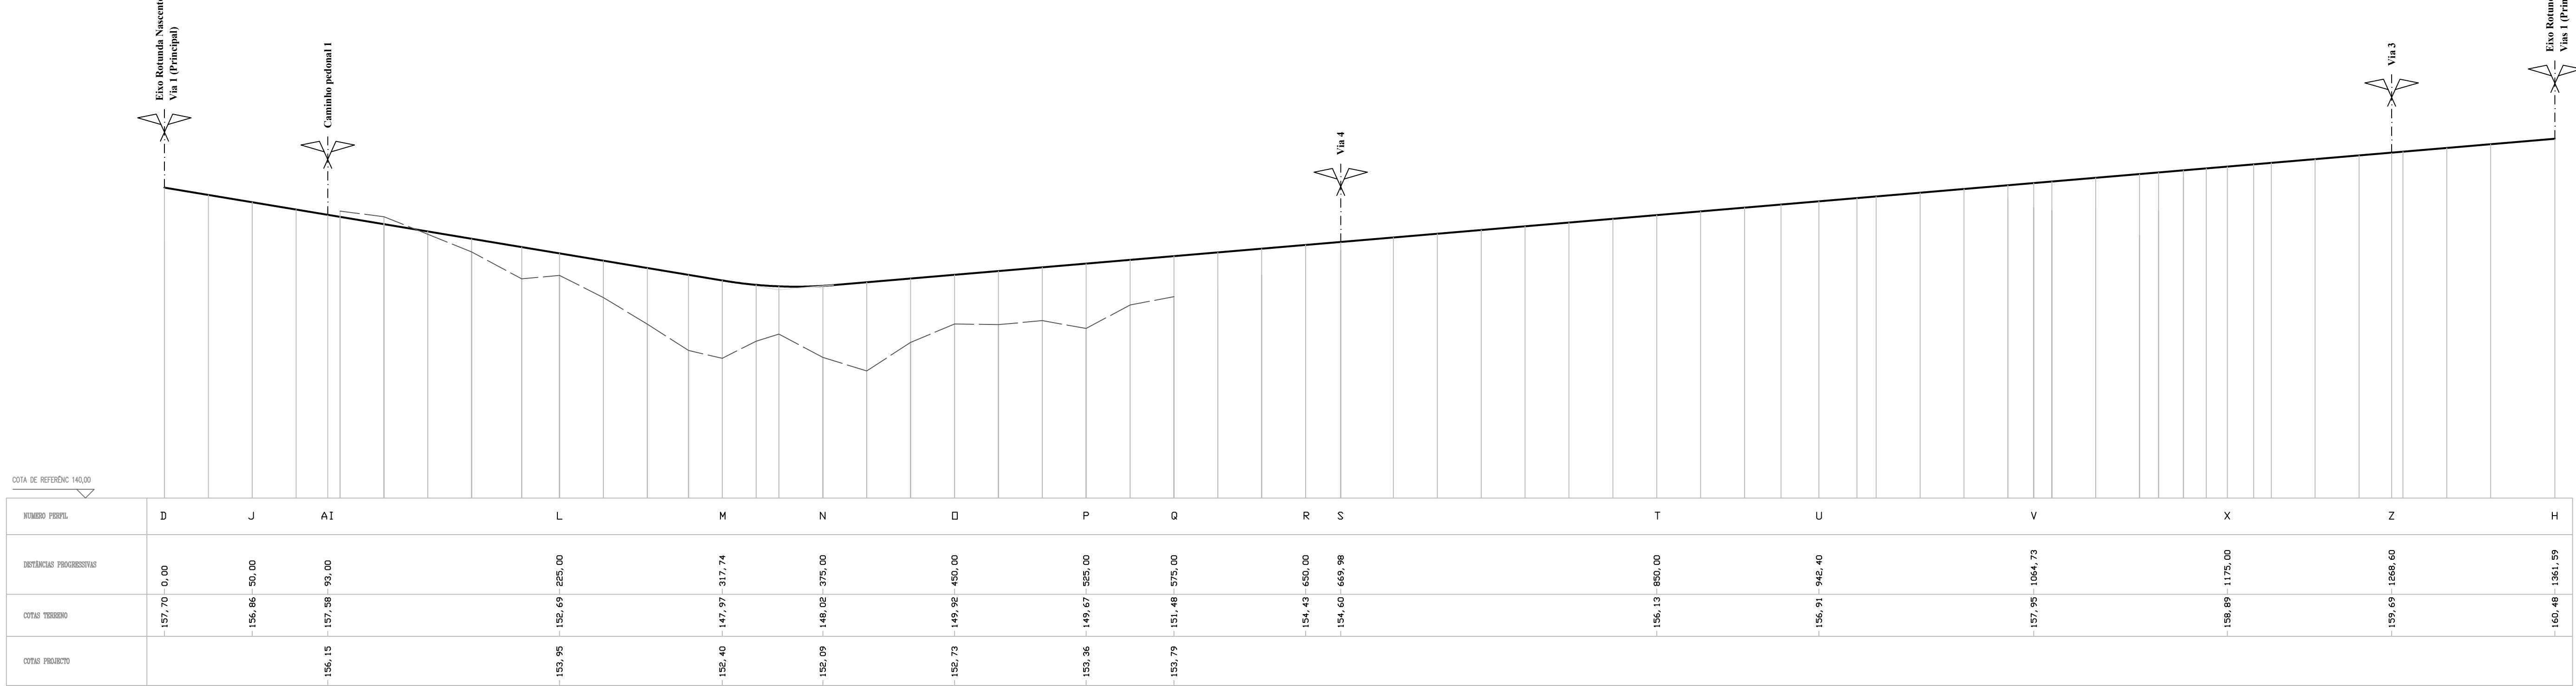


— VIA 2 —

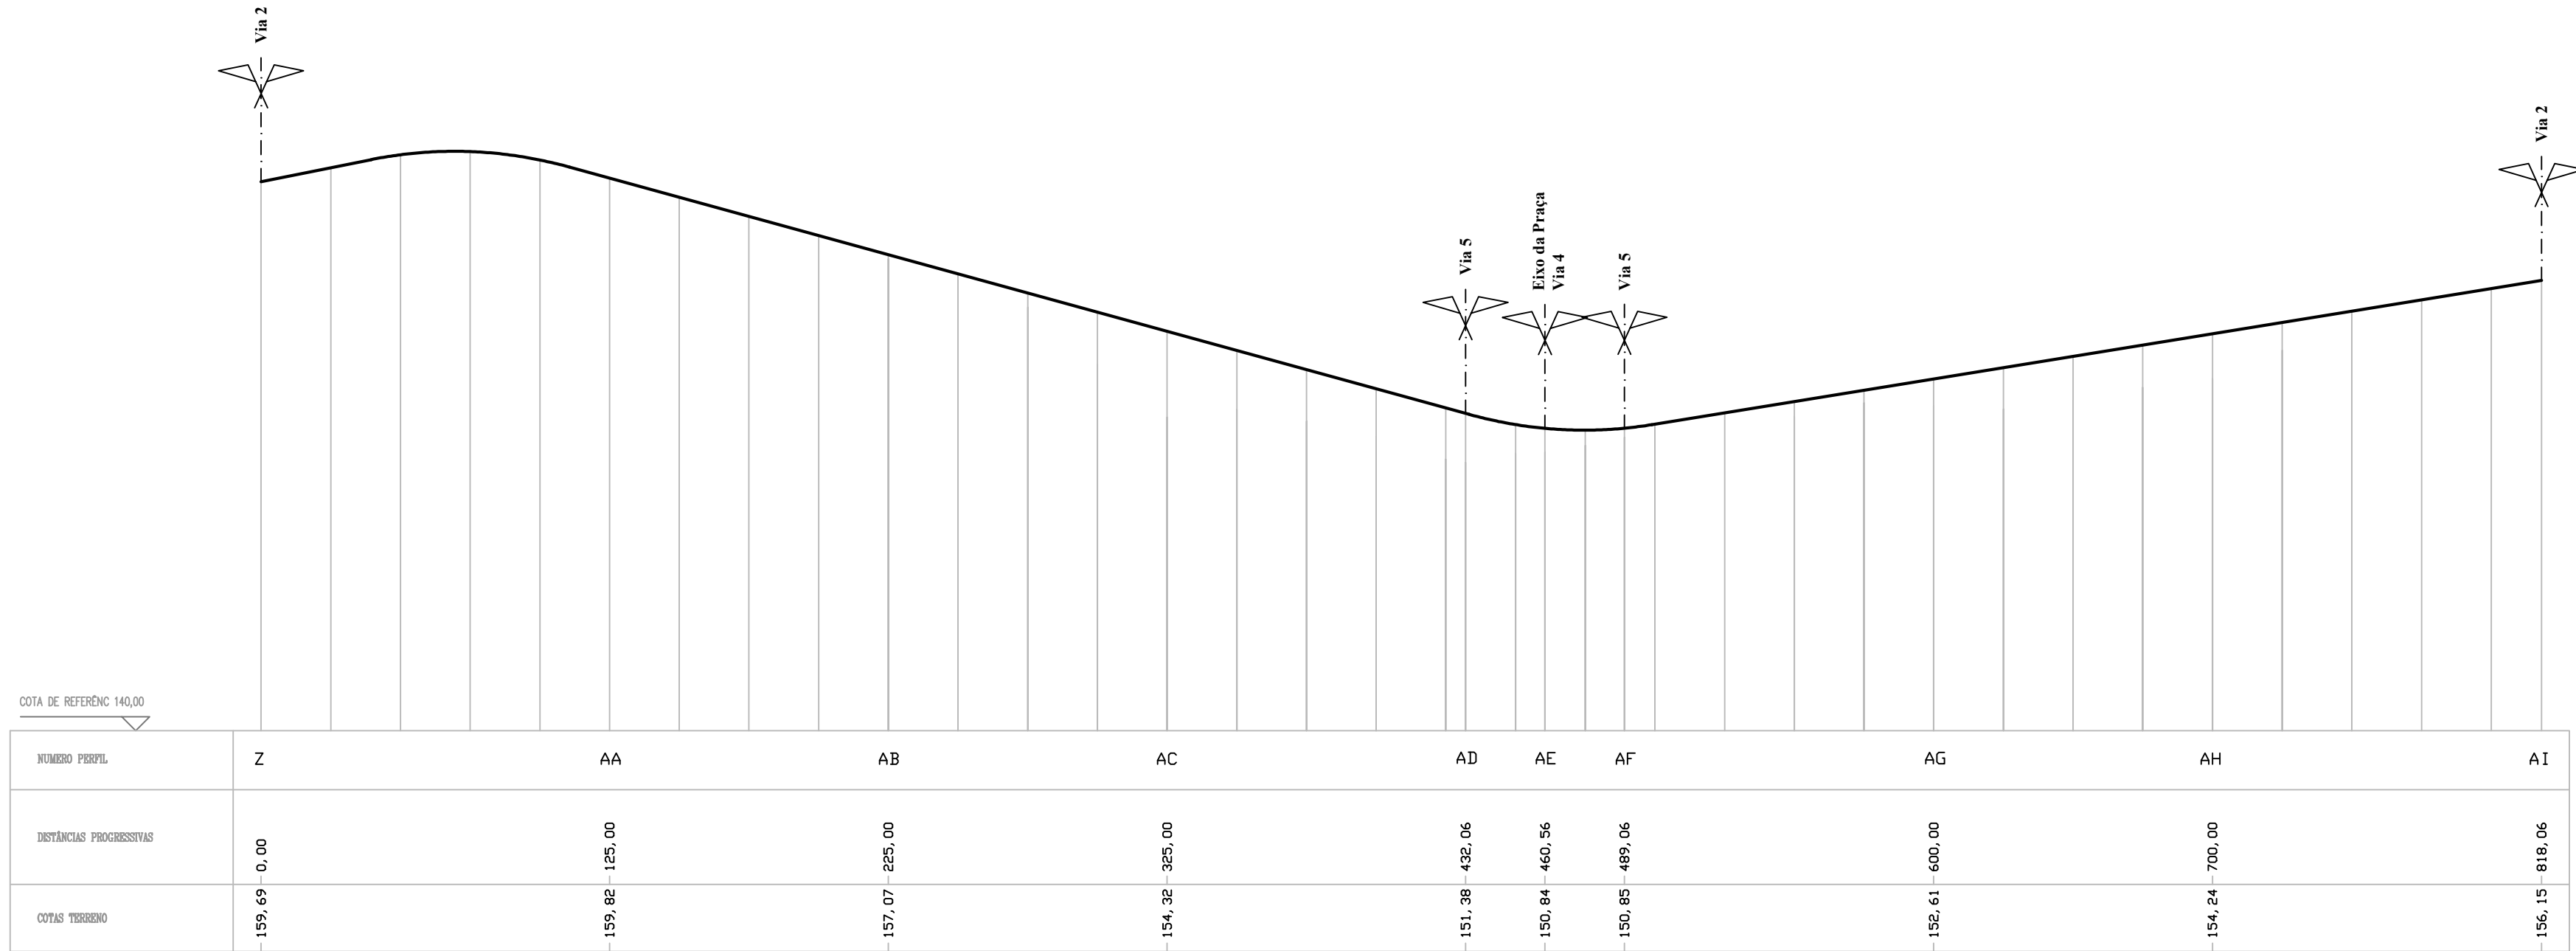

— VIA 3 (Caminho Pedonal 1) —

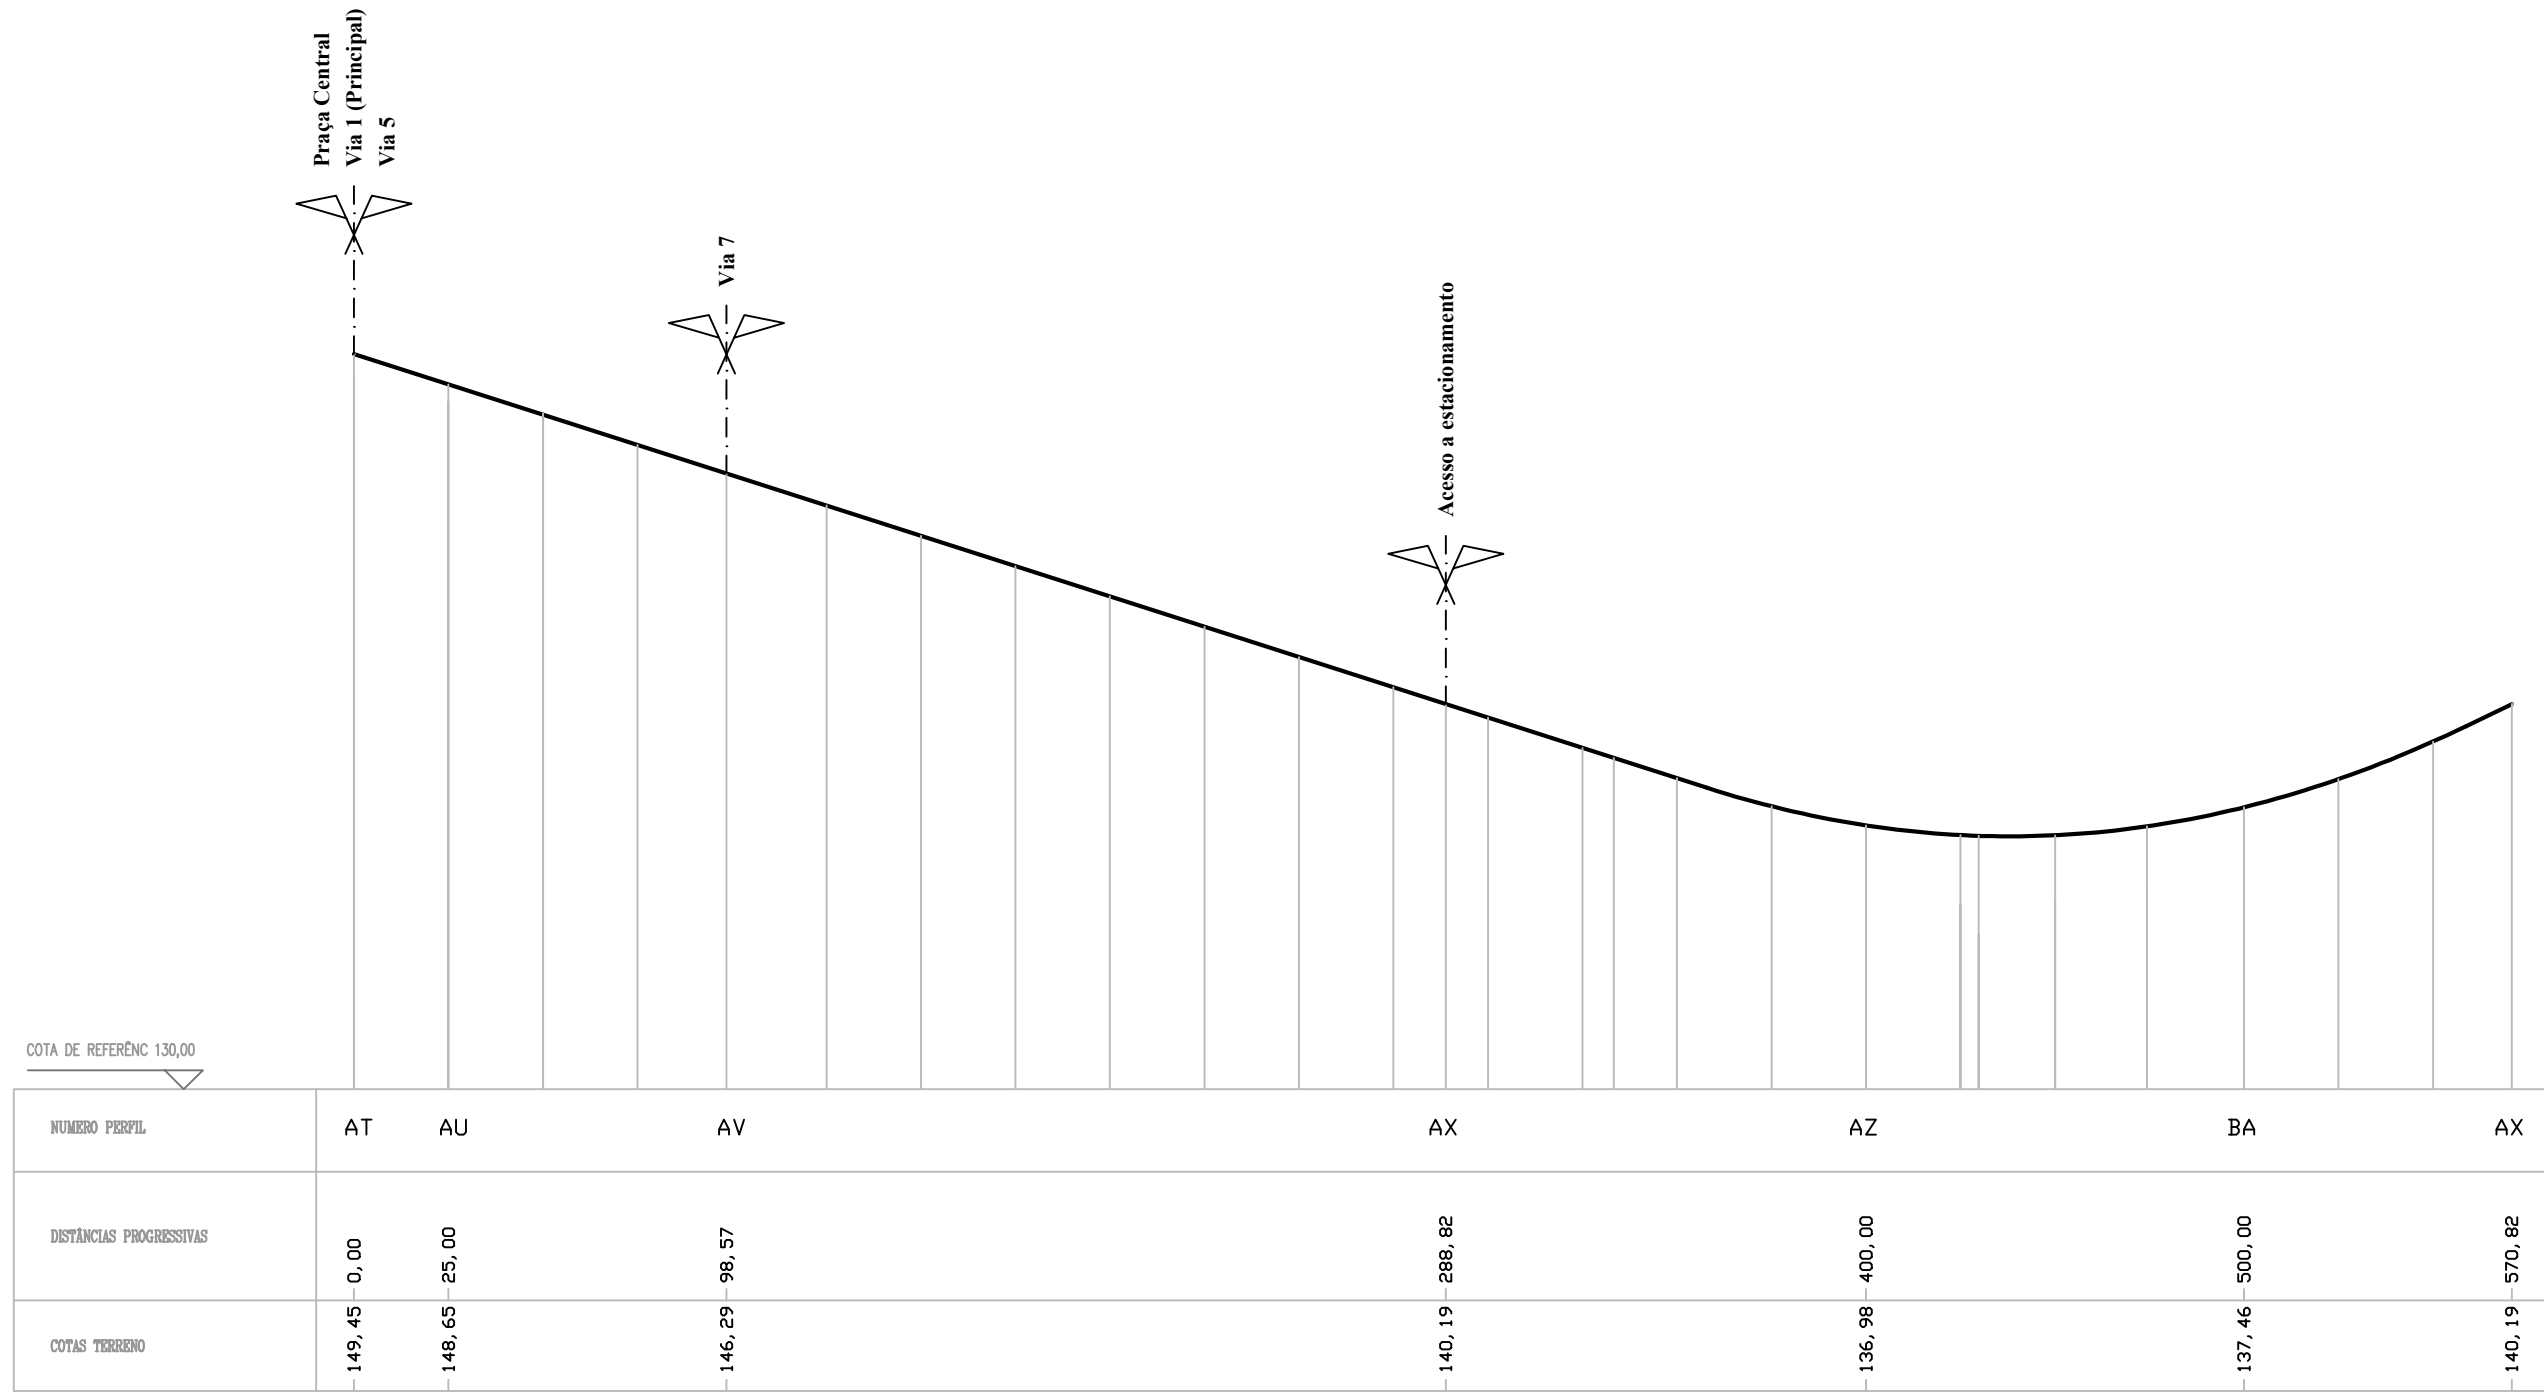

— VIA 6 —

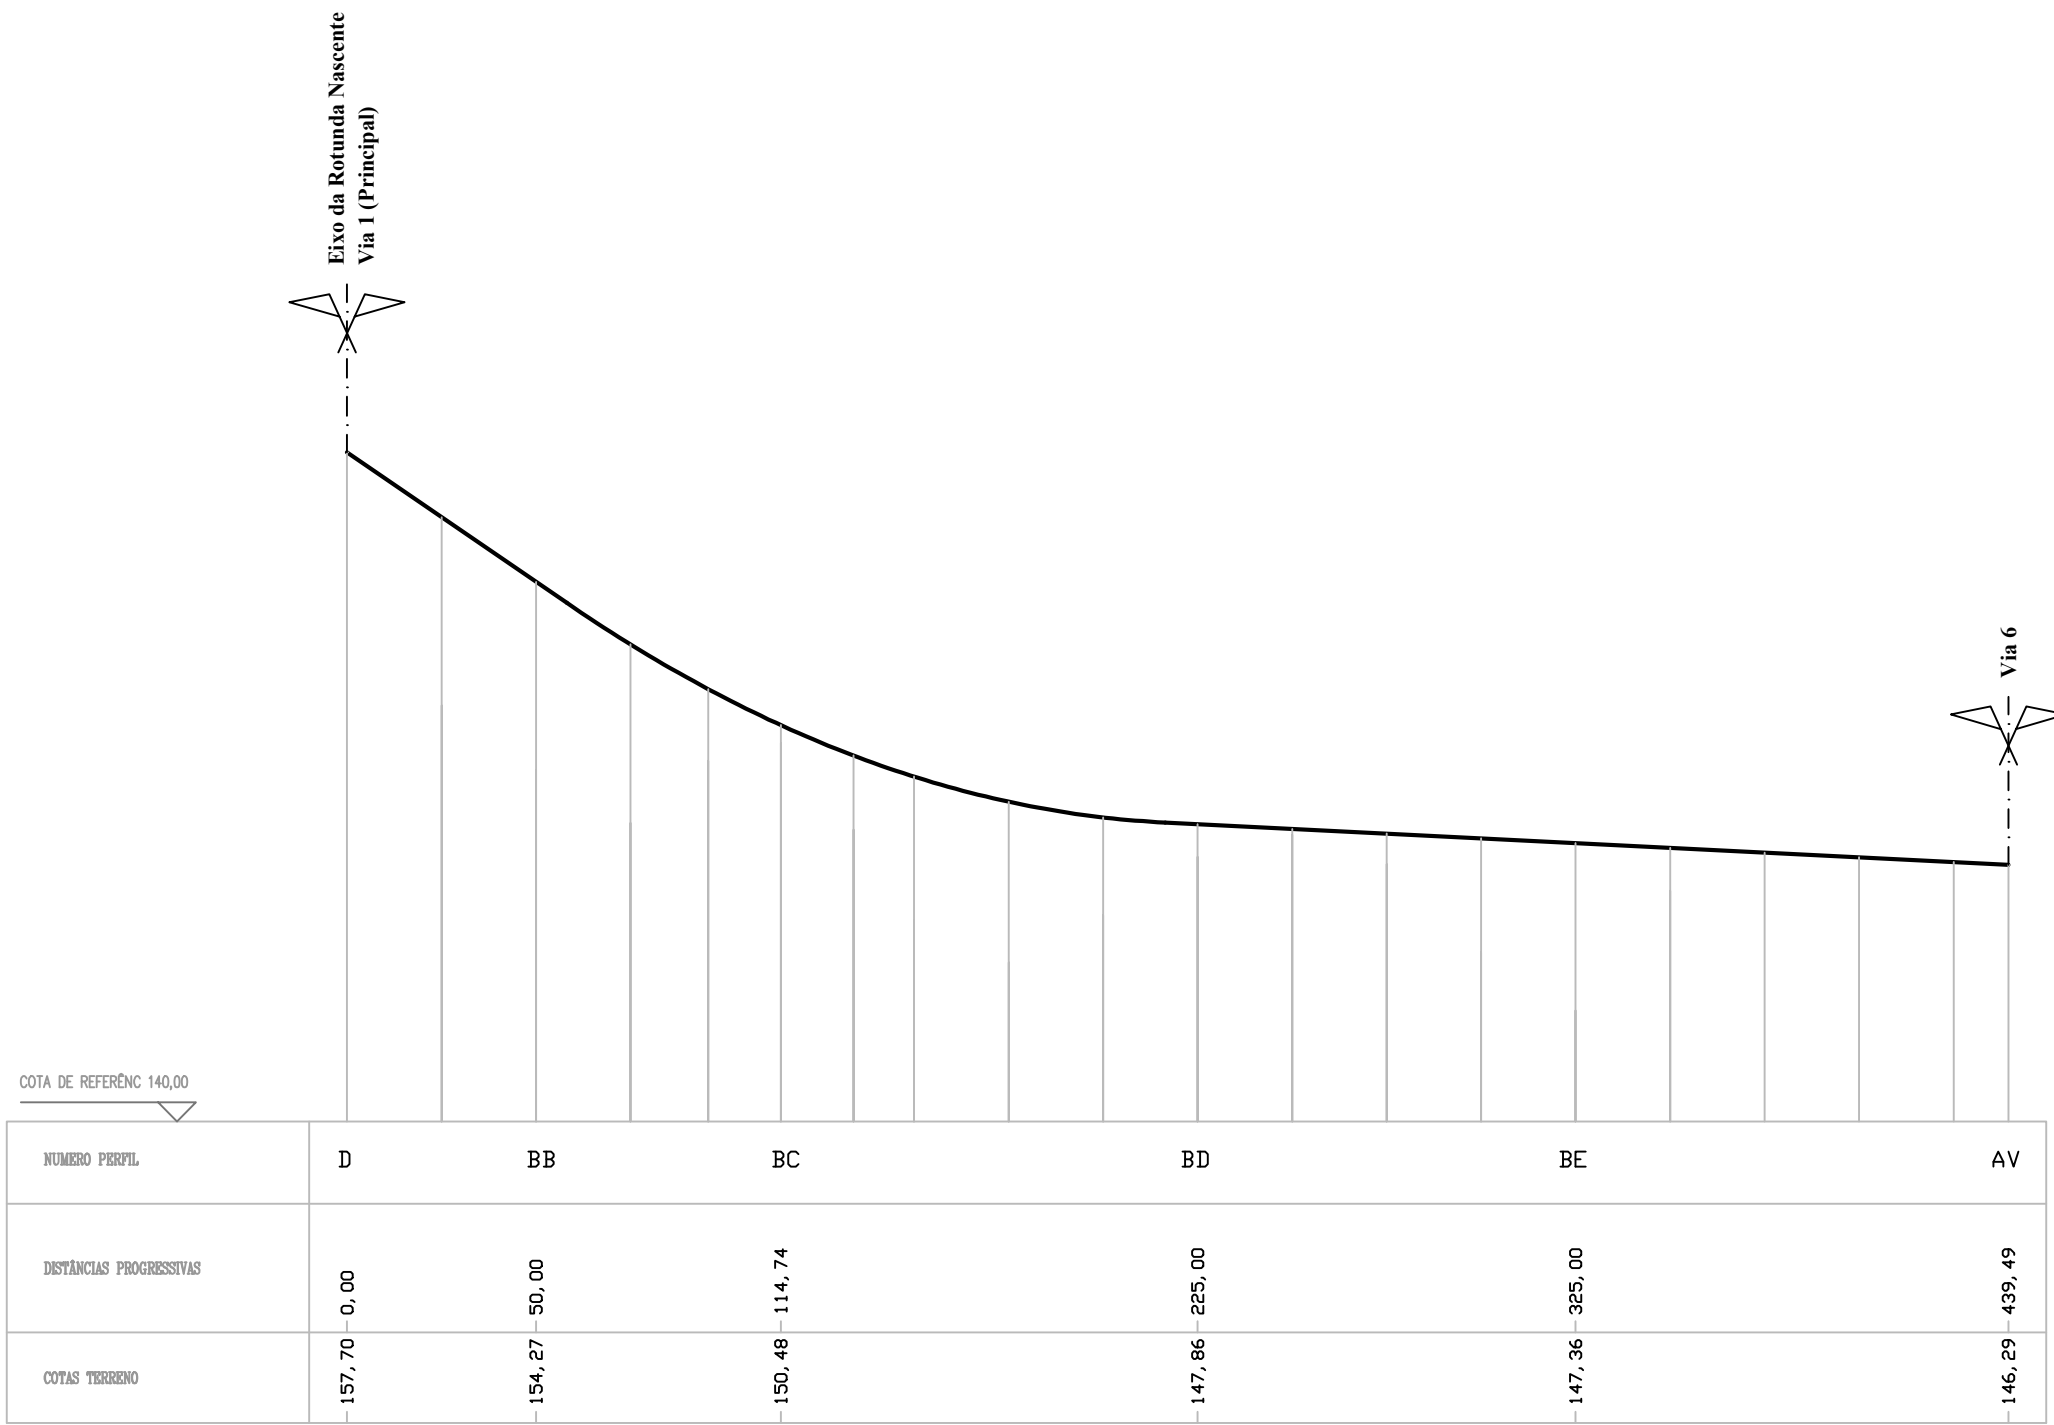

— VIA 7 —